
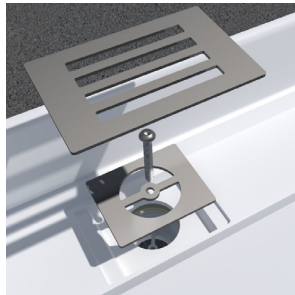



# Linea Quattro set into concrete recess

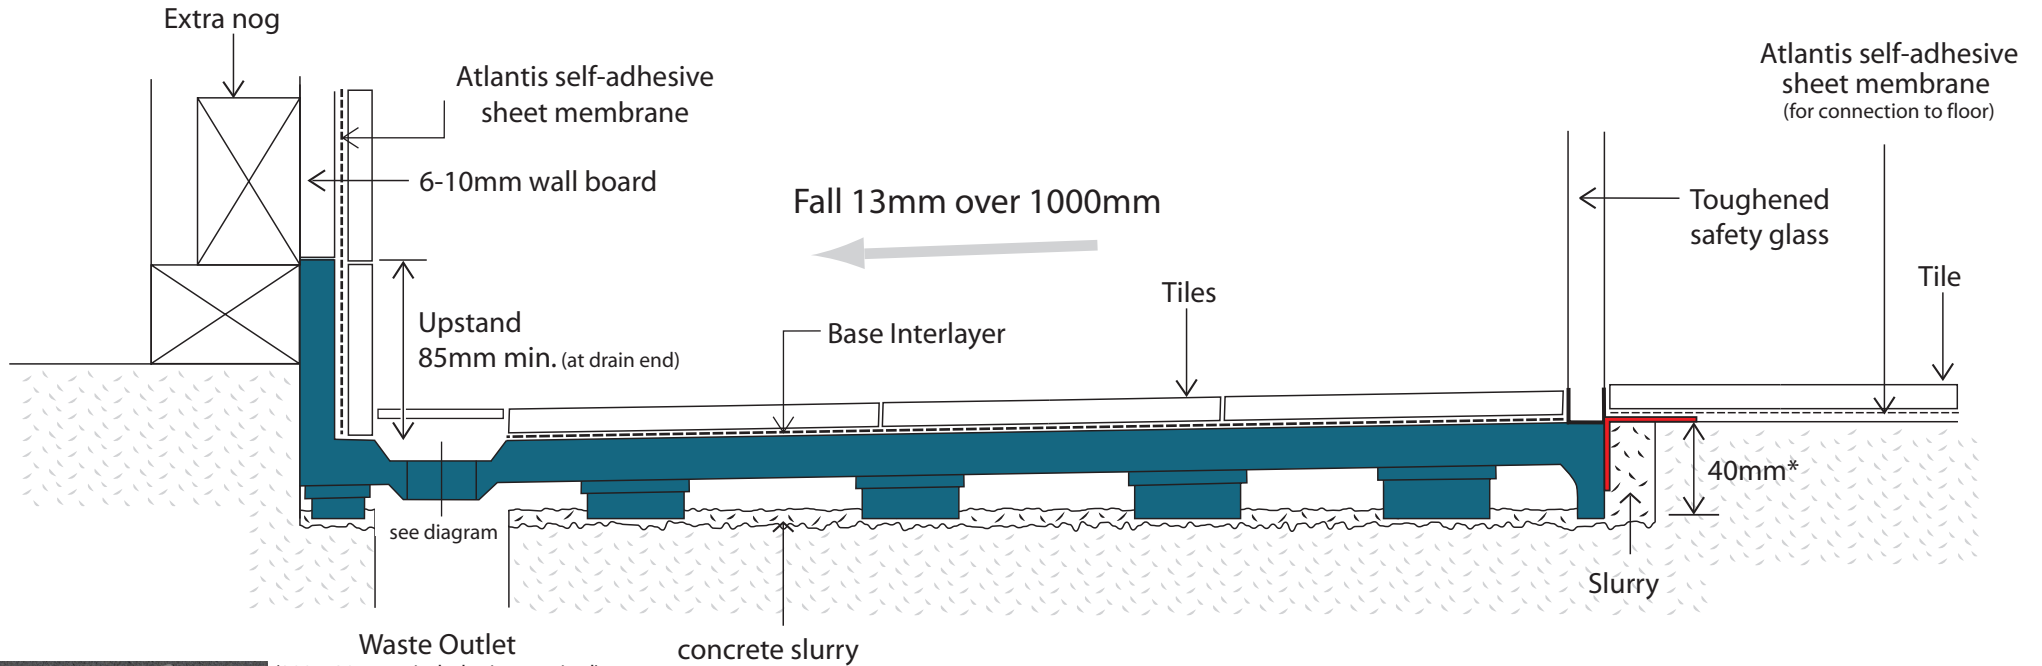

Waste Outlet  
(200x130mm min. hole size required)

 = Glass Receiver Channel  
Factory fitted to base

 = Connection to floor

\* this measurement will increase where fall to drain exceeds 1000m

Recommended min. 45mm  
rebate into concrete