
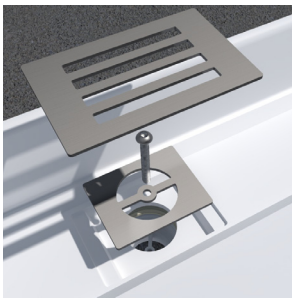


Linea Quattro onto existing floor

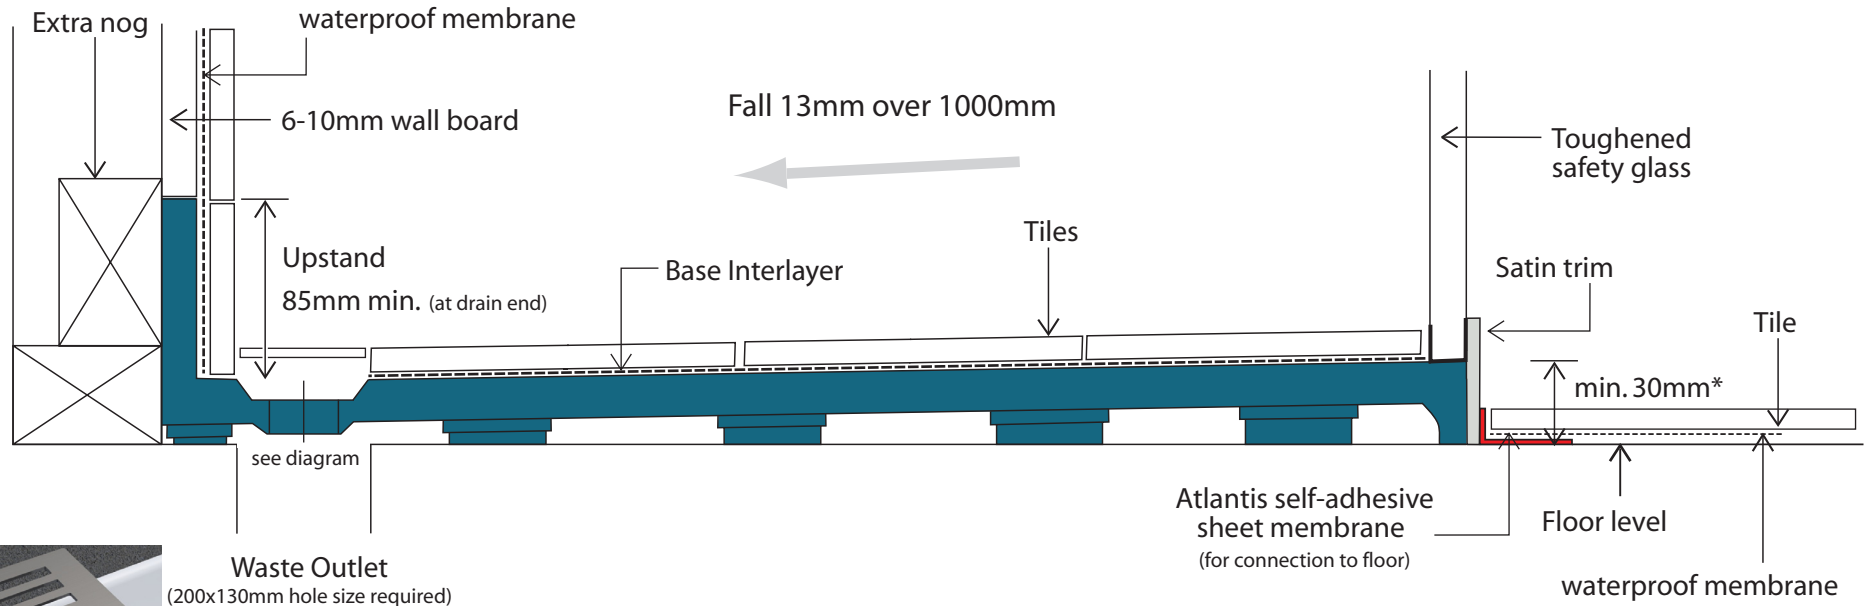

U = Glass Receiver Channel
Factory fitted to base

L = Connection to floor

* this measurement will increase where fall to drain exceeds 1000m