


Linea Quattro set into timber floor (Rear Channel Drain)

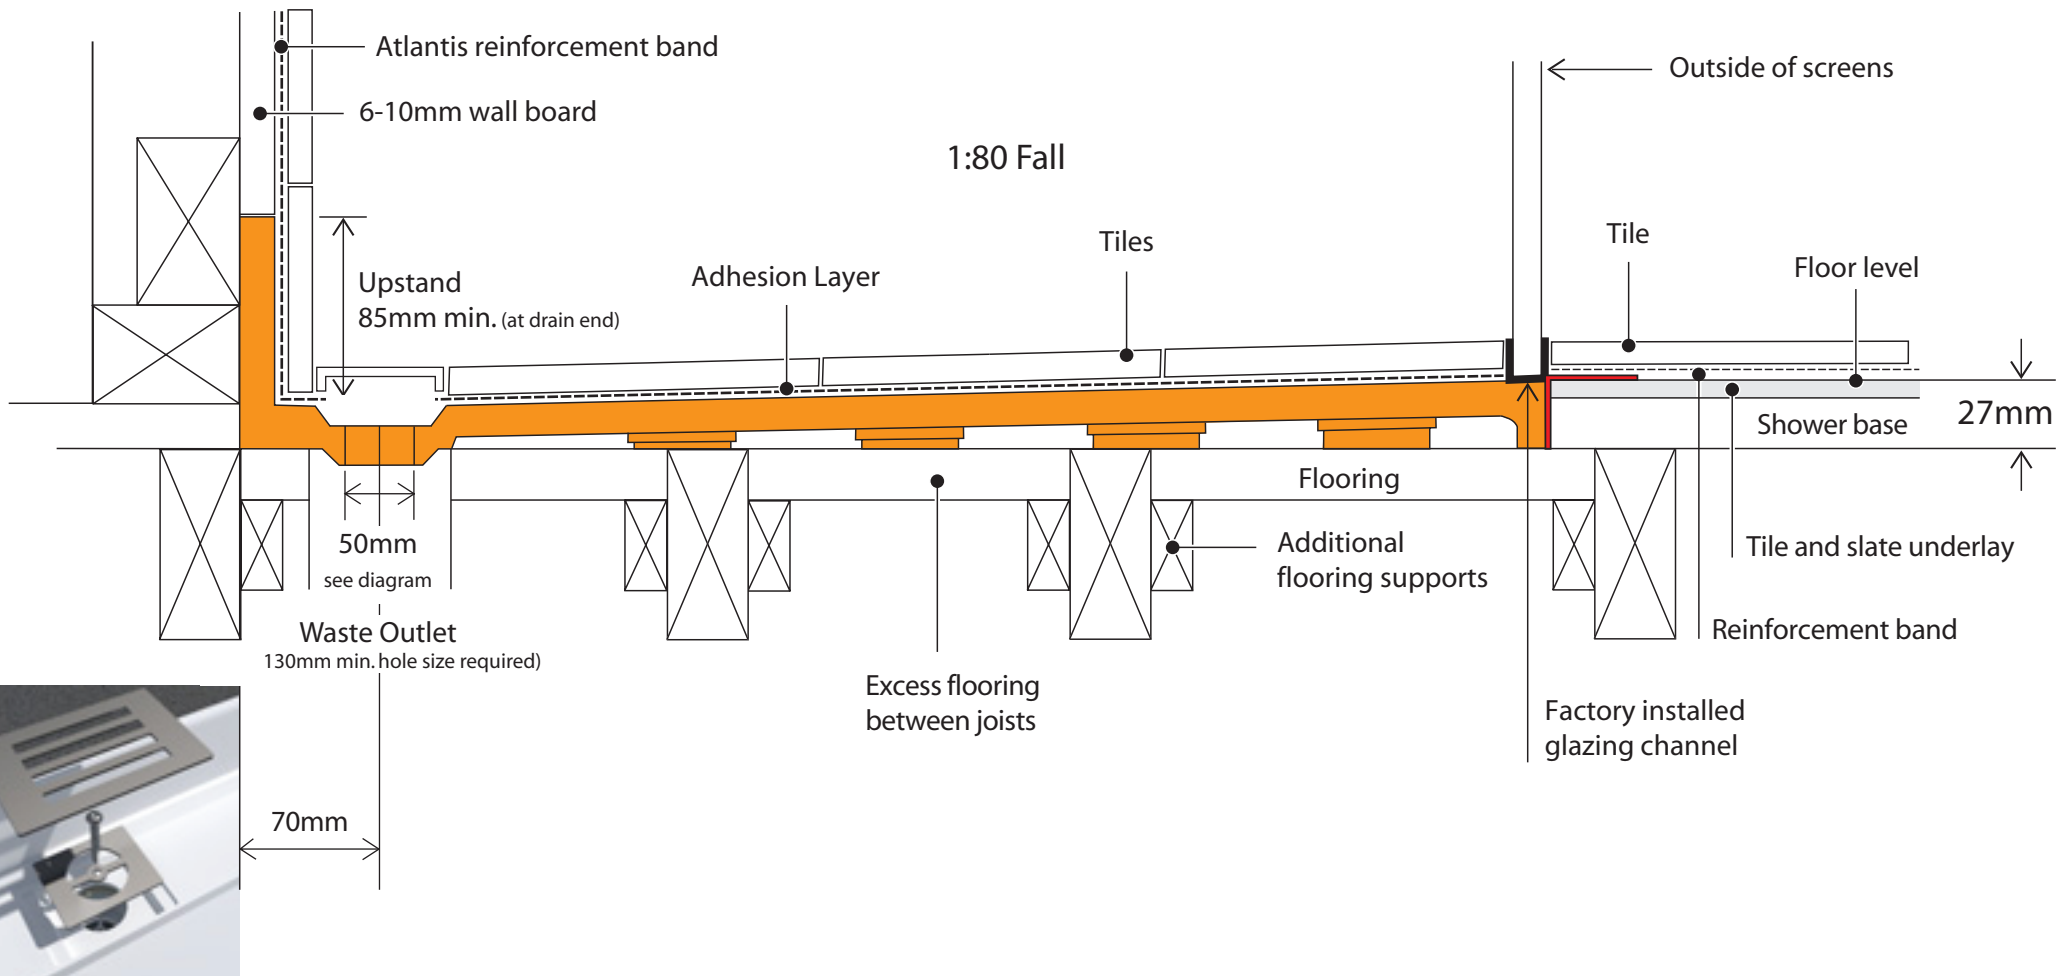

 = Glazing Channel
Factory fitted to base

 = Connection to floor

Patent and Design registrations apply